


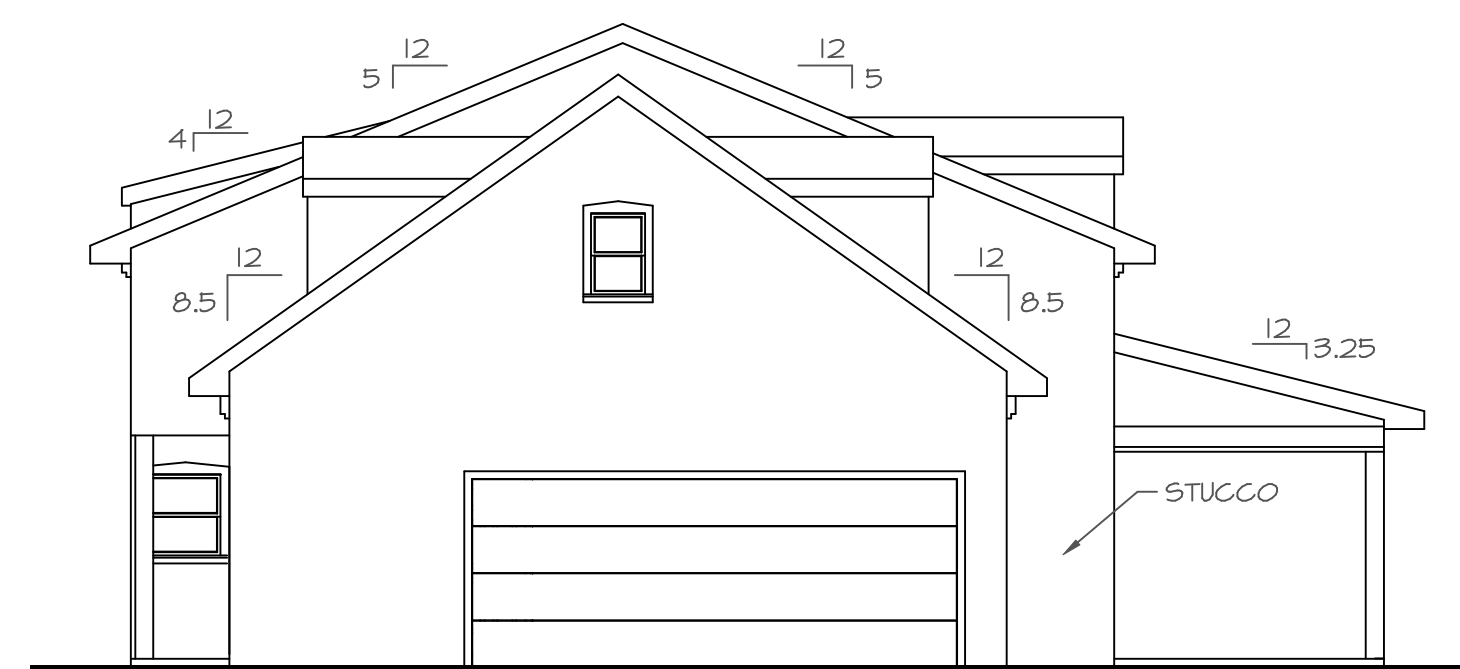


FRONT ELEVATION

SCALE: 1/4" = 1'-0"




LEFT ELEVATION

SCALE: 1/8" = 1'-0"

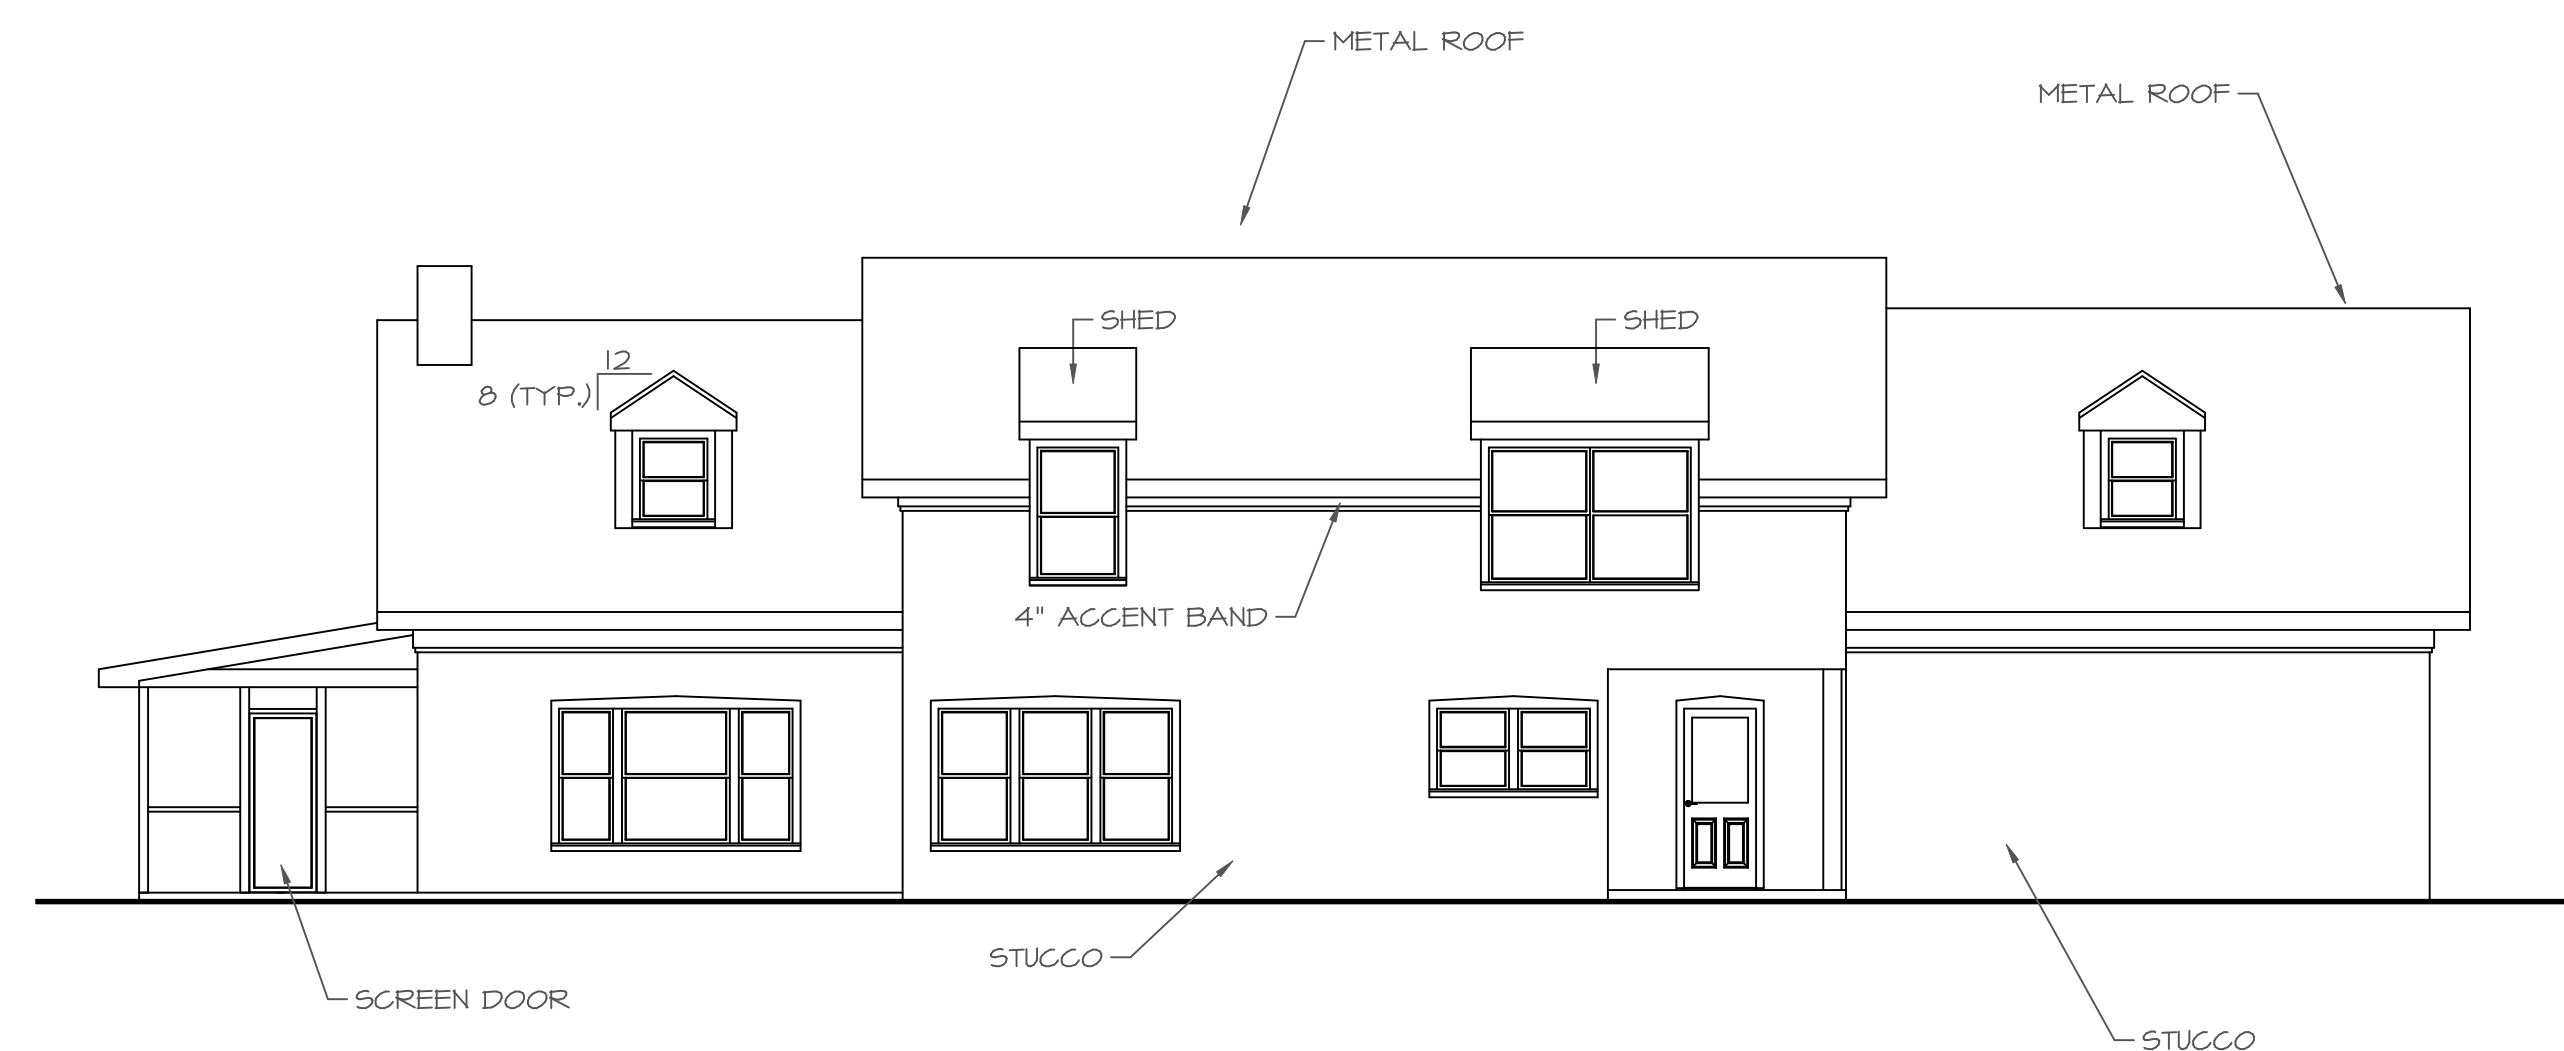

REAR ELEVATION

SCALE: 1/8" = 1'-0"

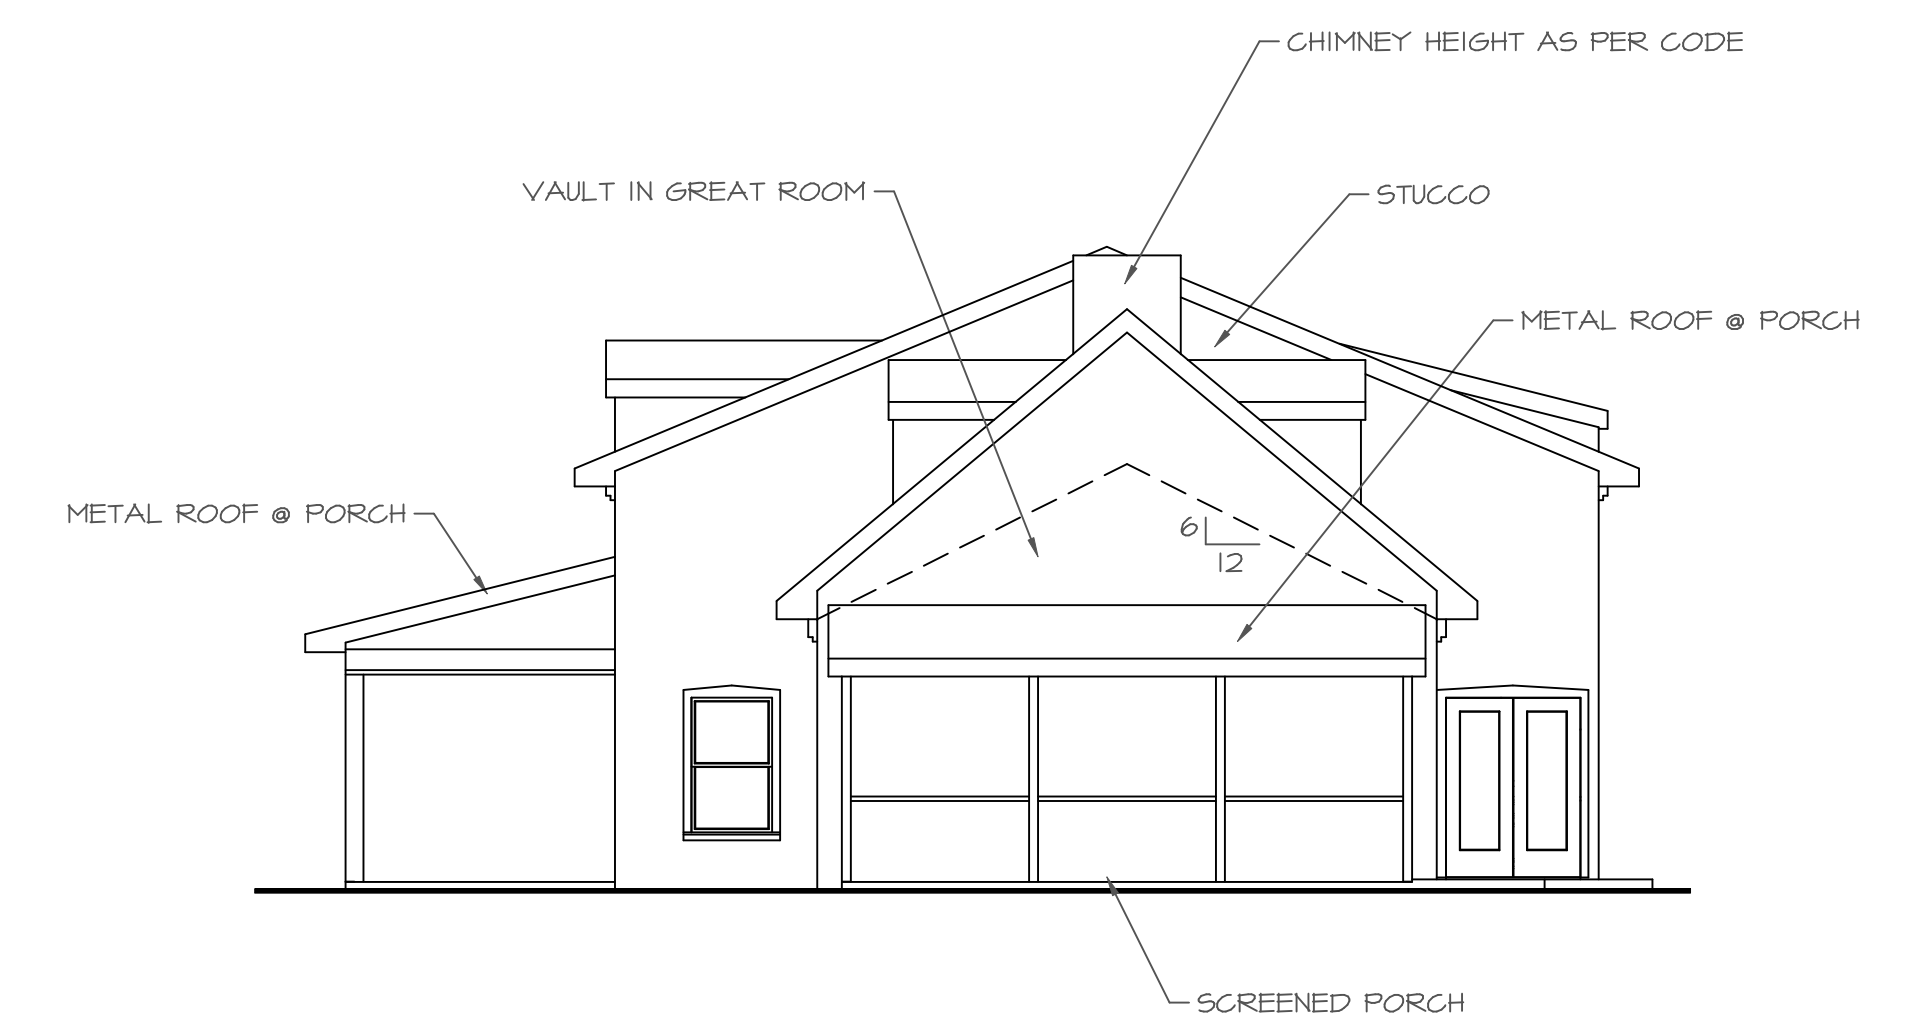

RIGHT ELEVATION

SCALE: 1/8" = 1'-0"

SHEET 3 OF 4

**DRAFTING
CONSULTANTS**

722 ROCKY MOUNT ROAD
ATHENS, TENNESSEE 37303
(423) 745-1110

AN INTERNET BASED DRAFTING SERVICE
HTTP://CUSTOMHOUSEPLANS.BM.COM

